




PERSPECTIVE VIEW-1
No Scale

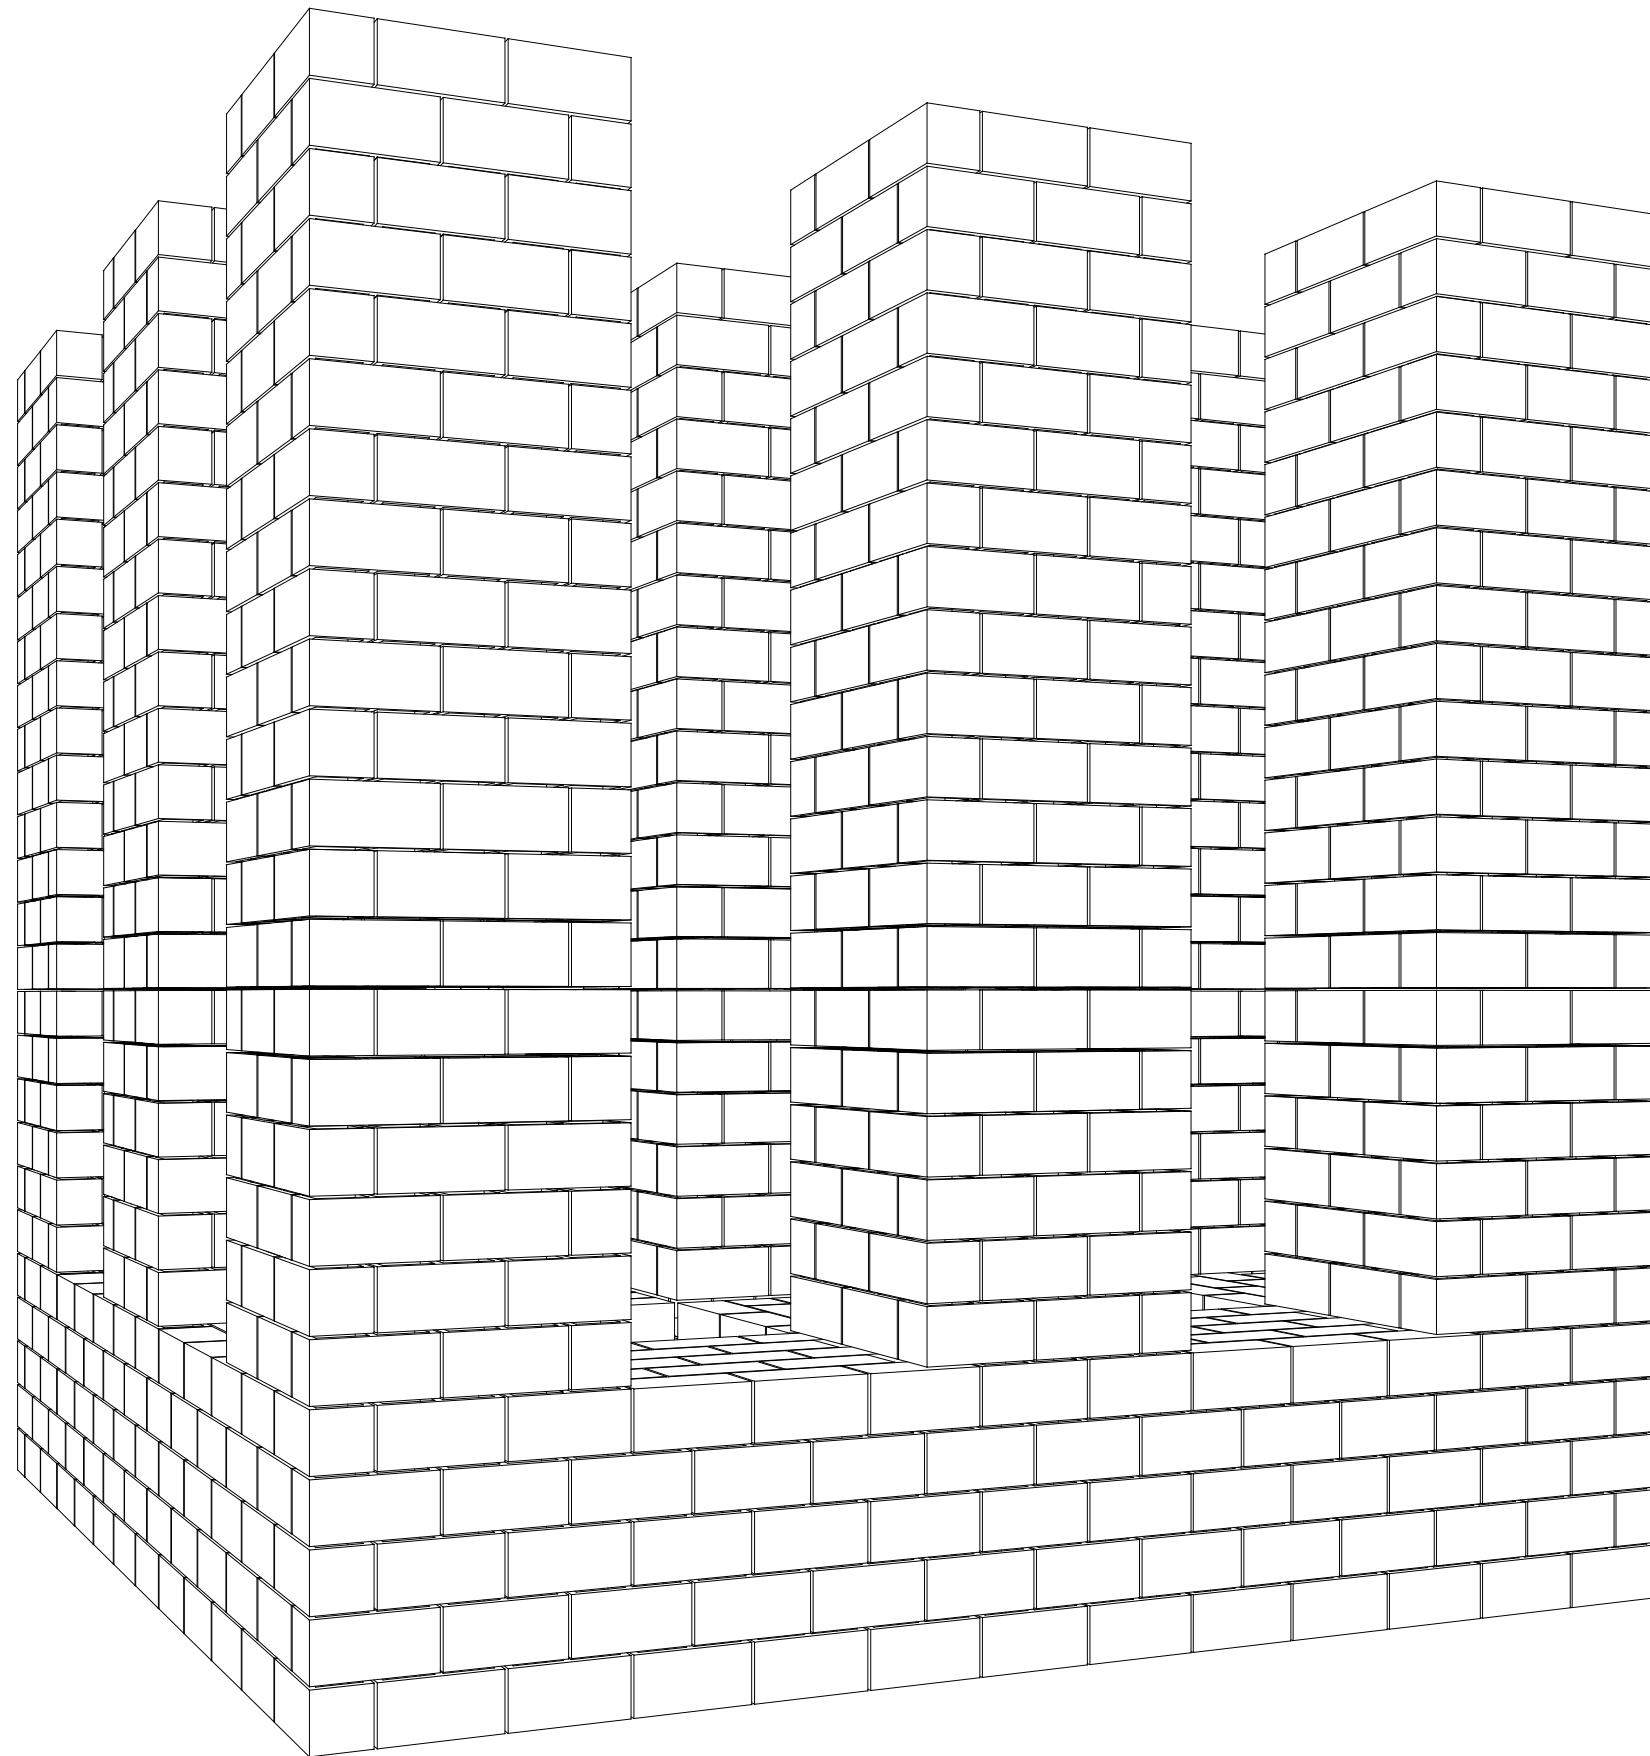


PERSPECTIVE VIEW-2
No Scale

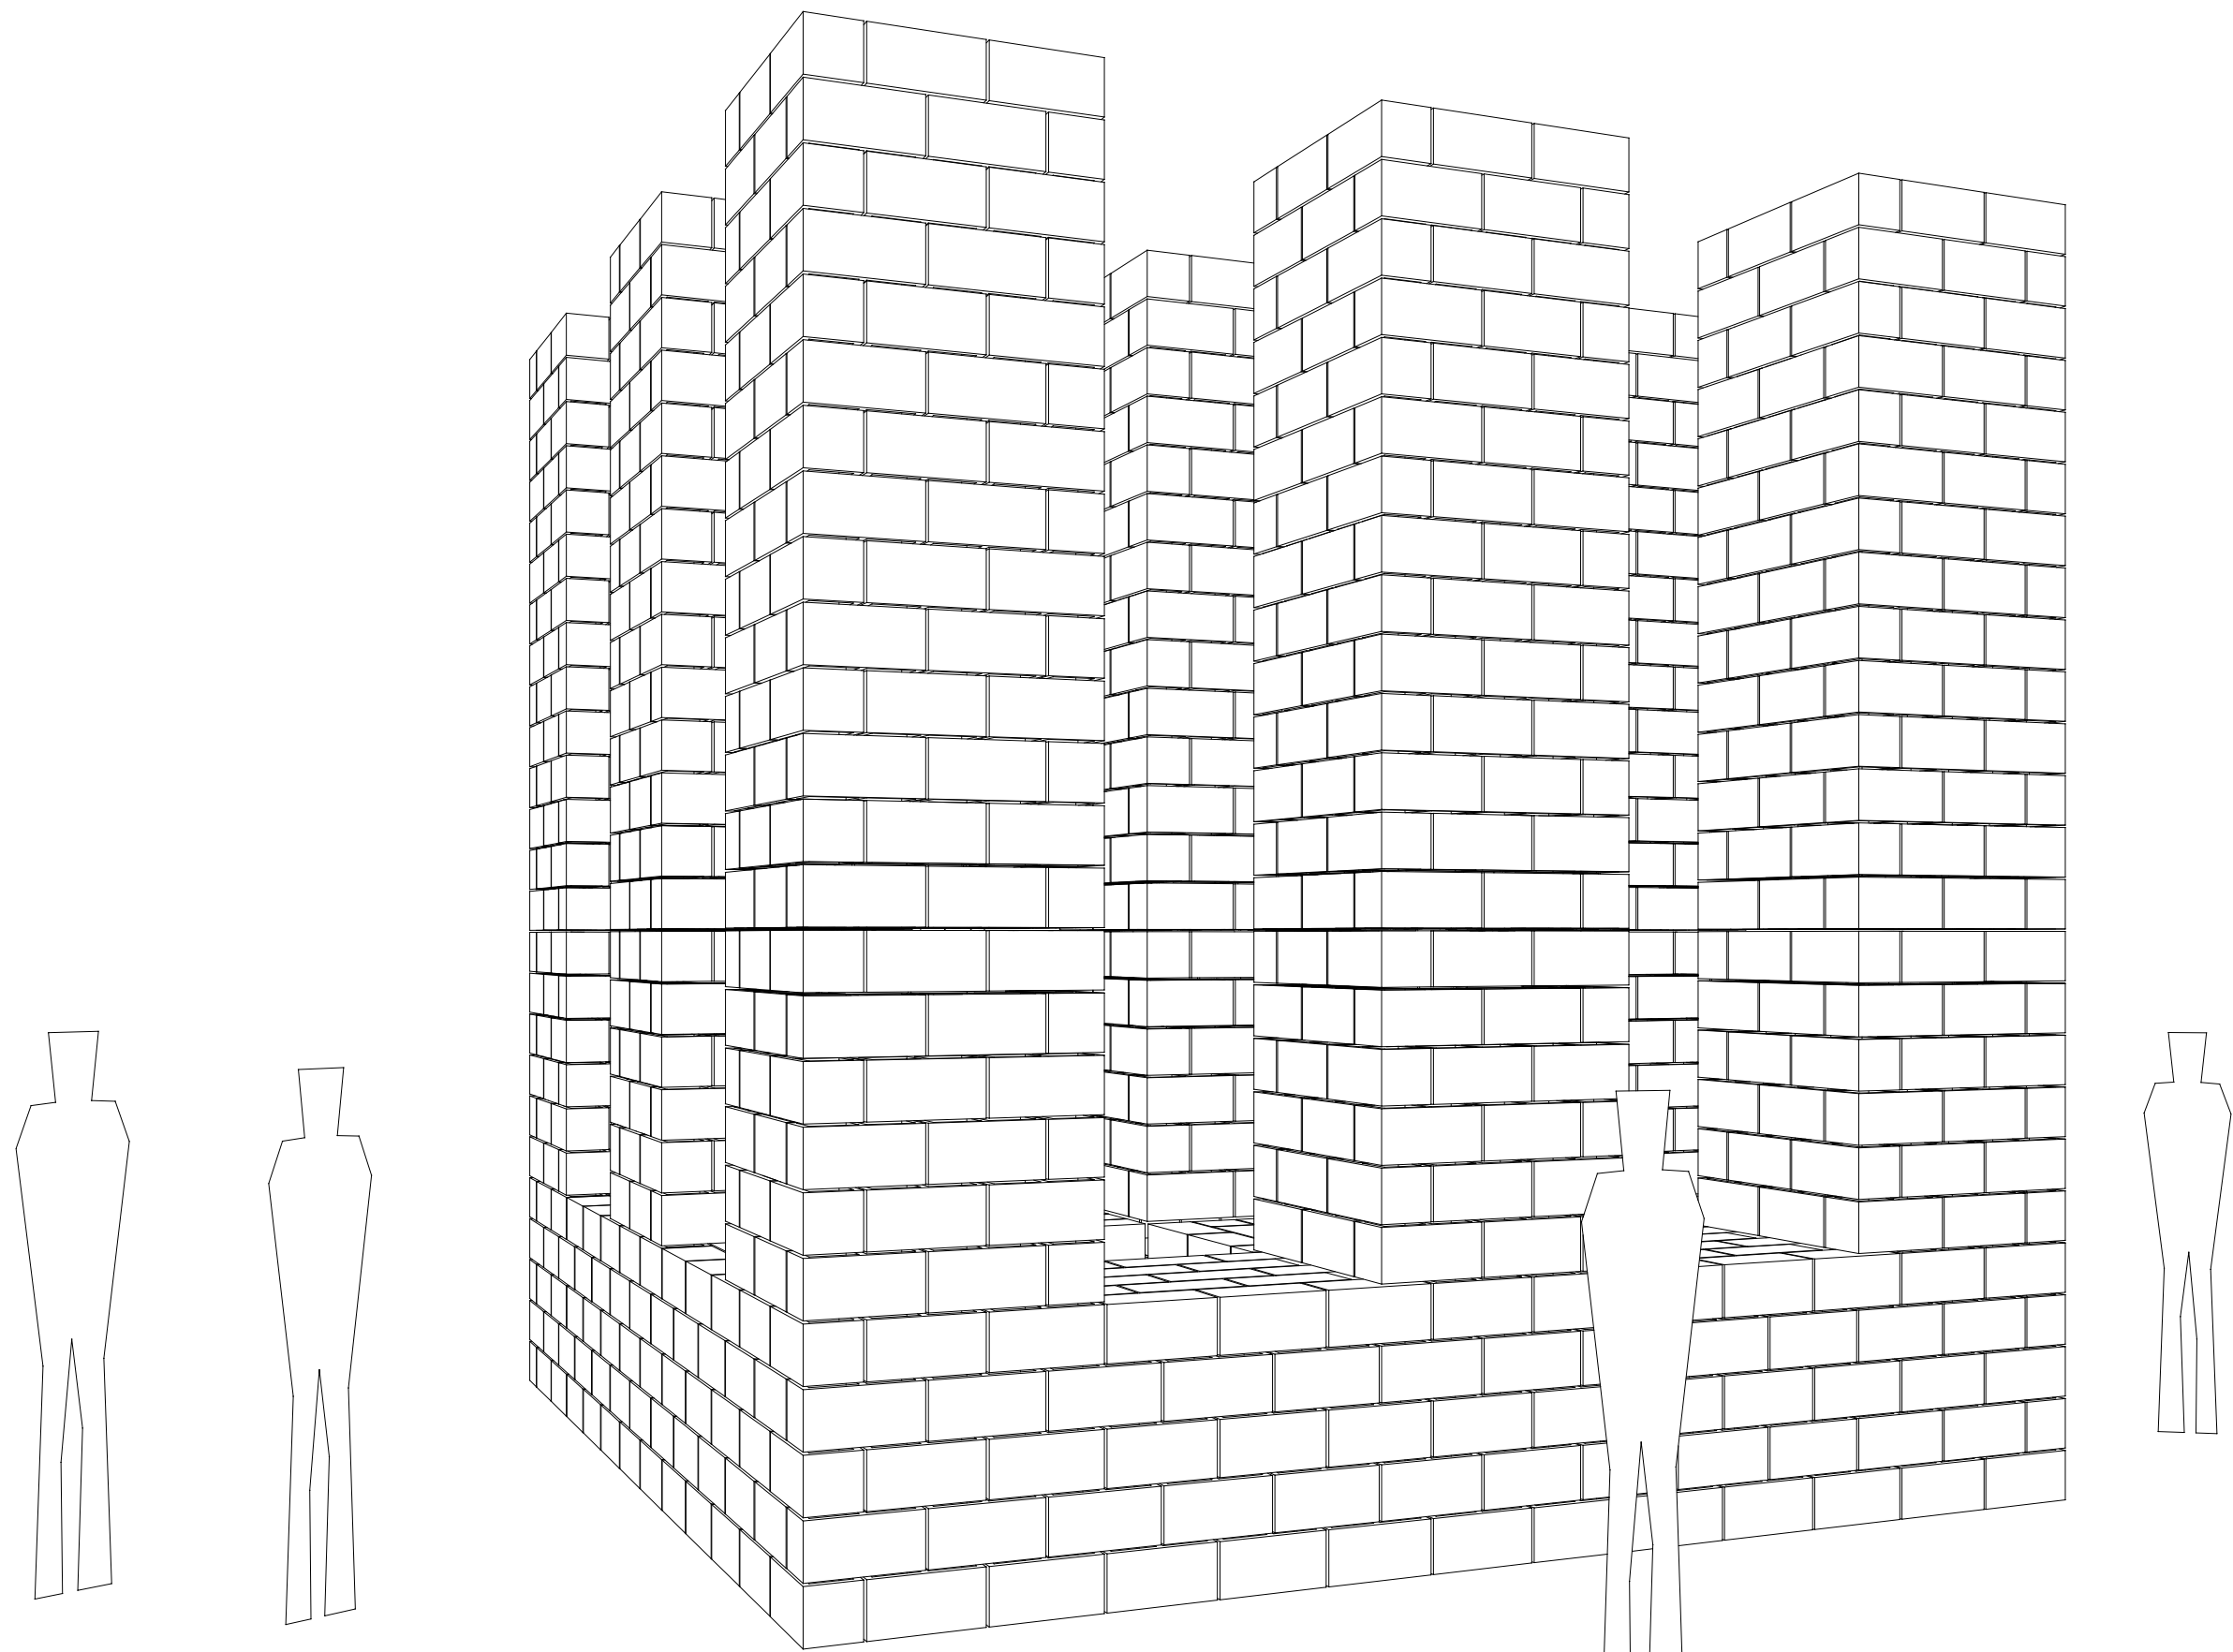


PERSPECTIVE VIEW-2
No Scale

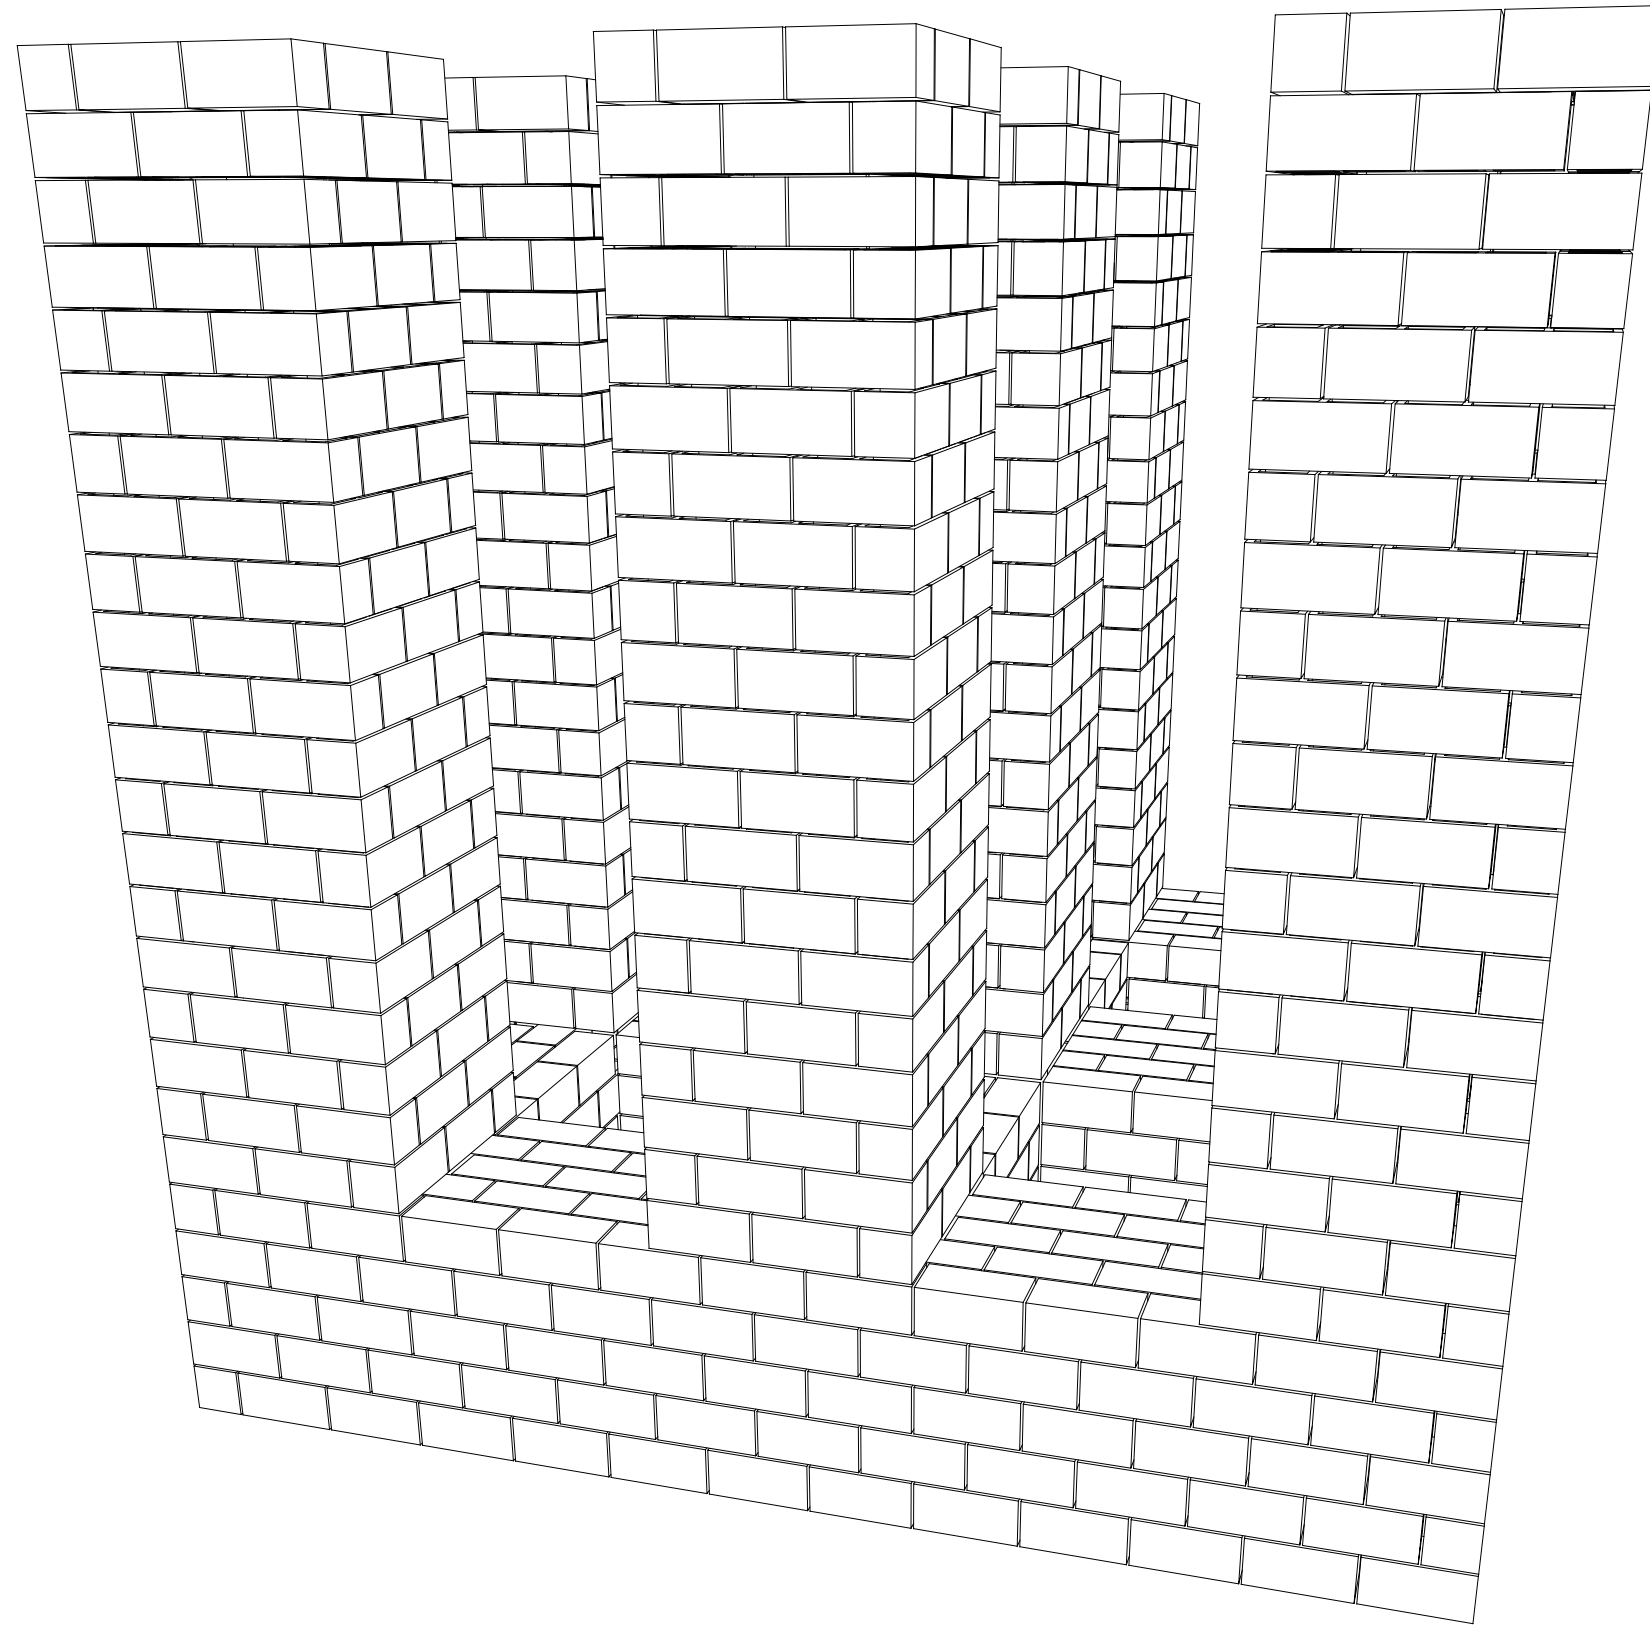

PERSPECTIVE VIEW-3
No Scale

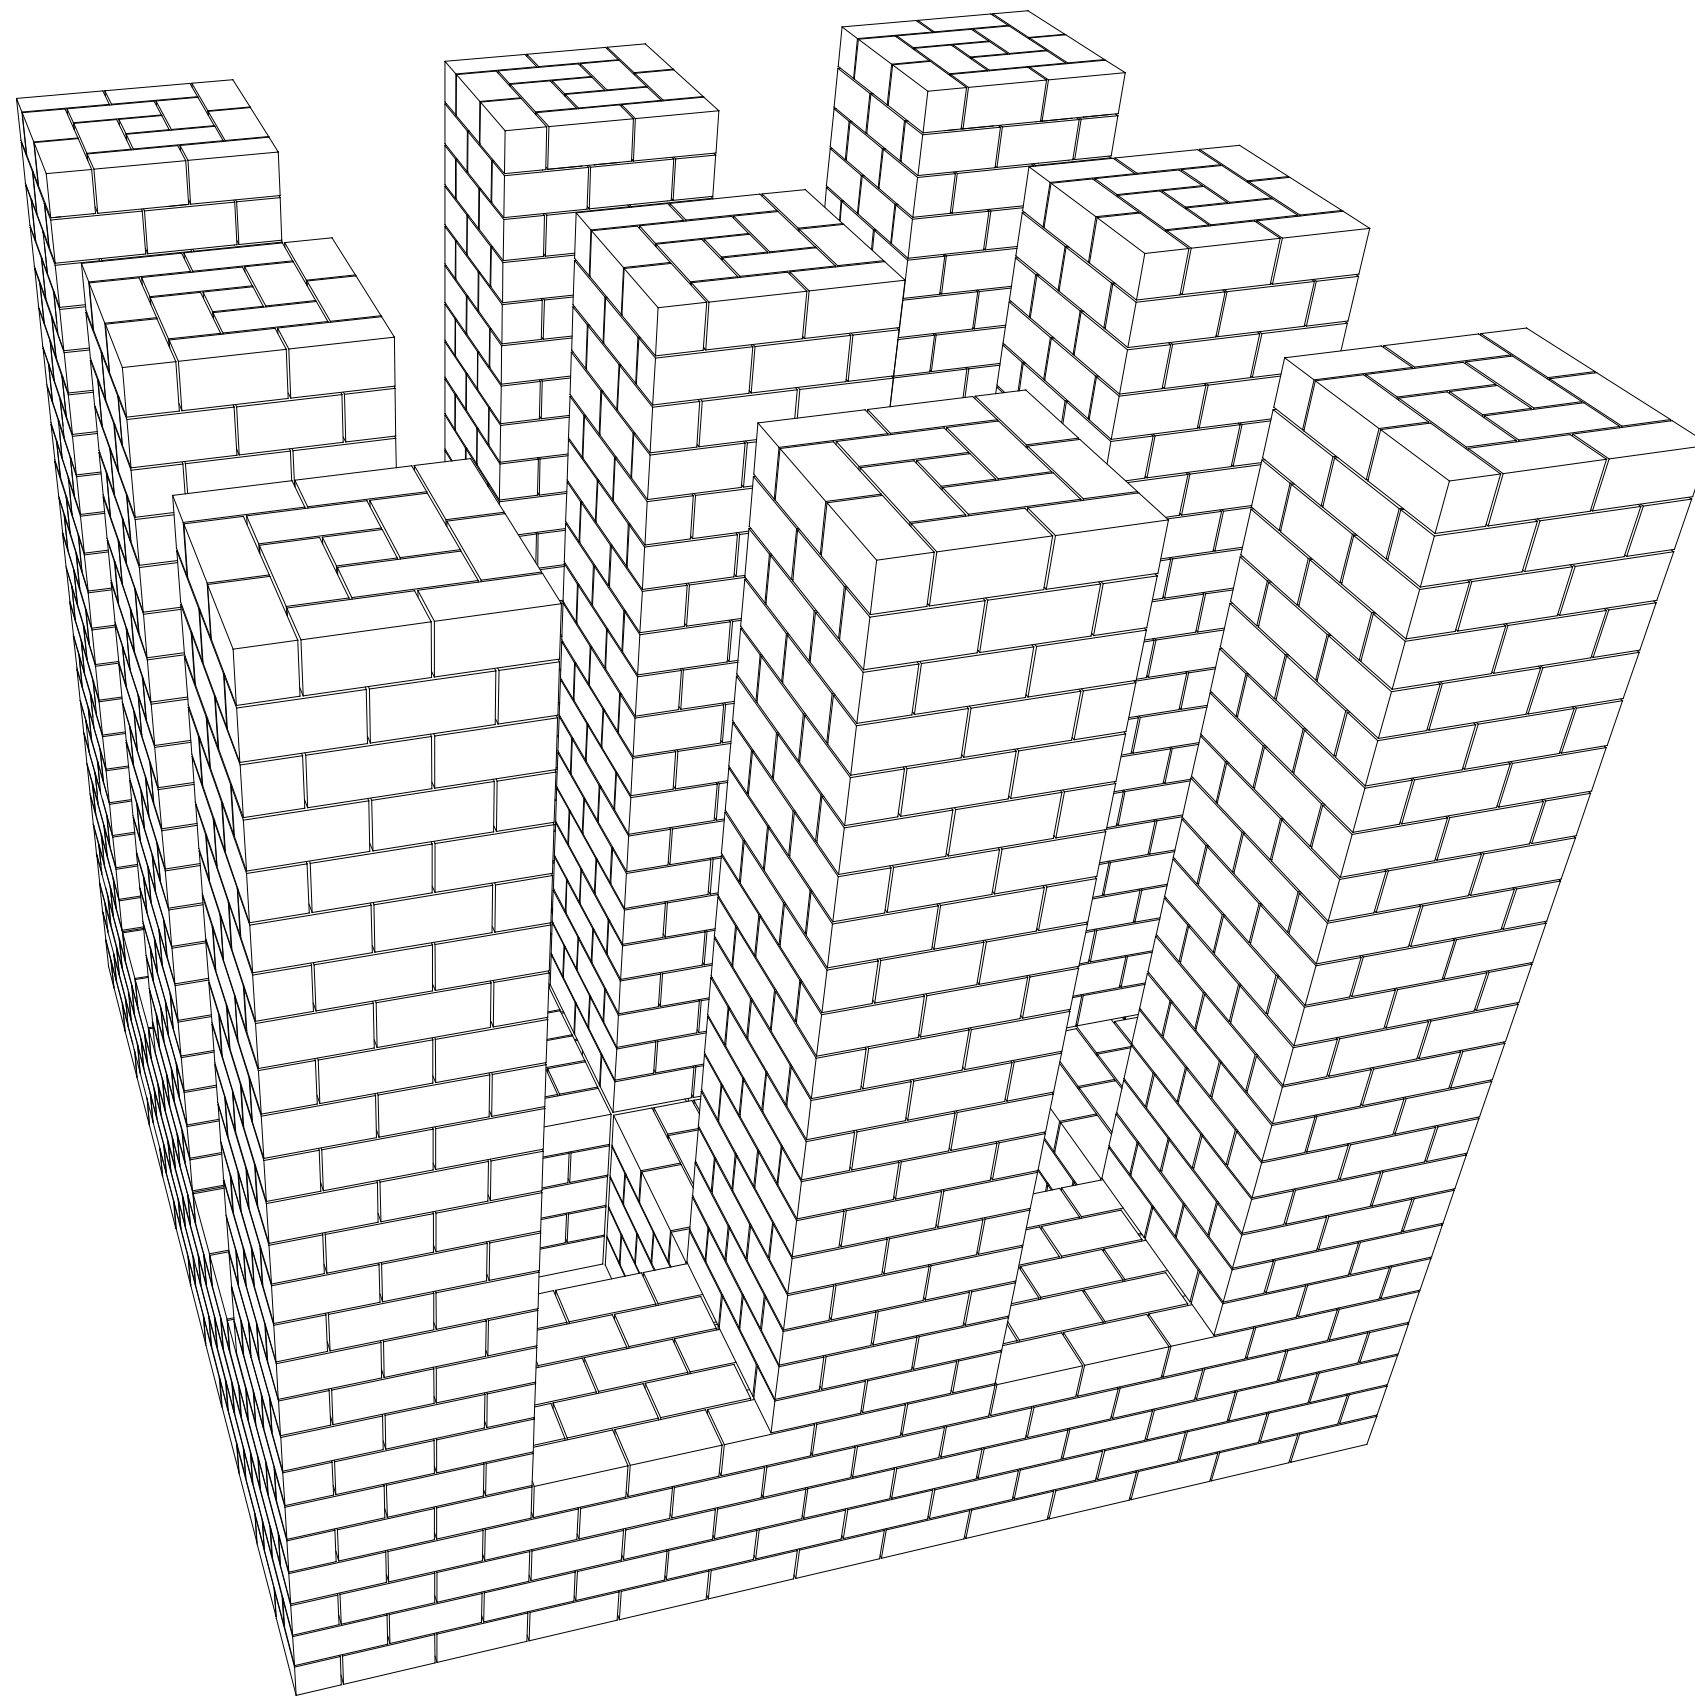


PERSPECTIVE VIEW-4
No Scale

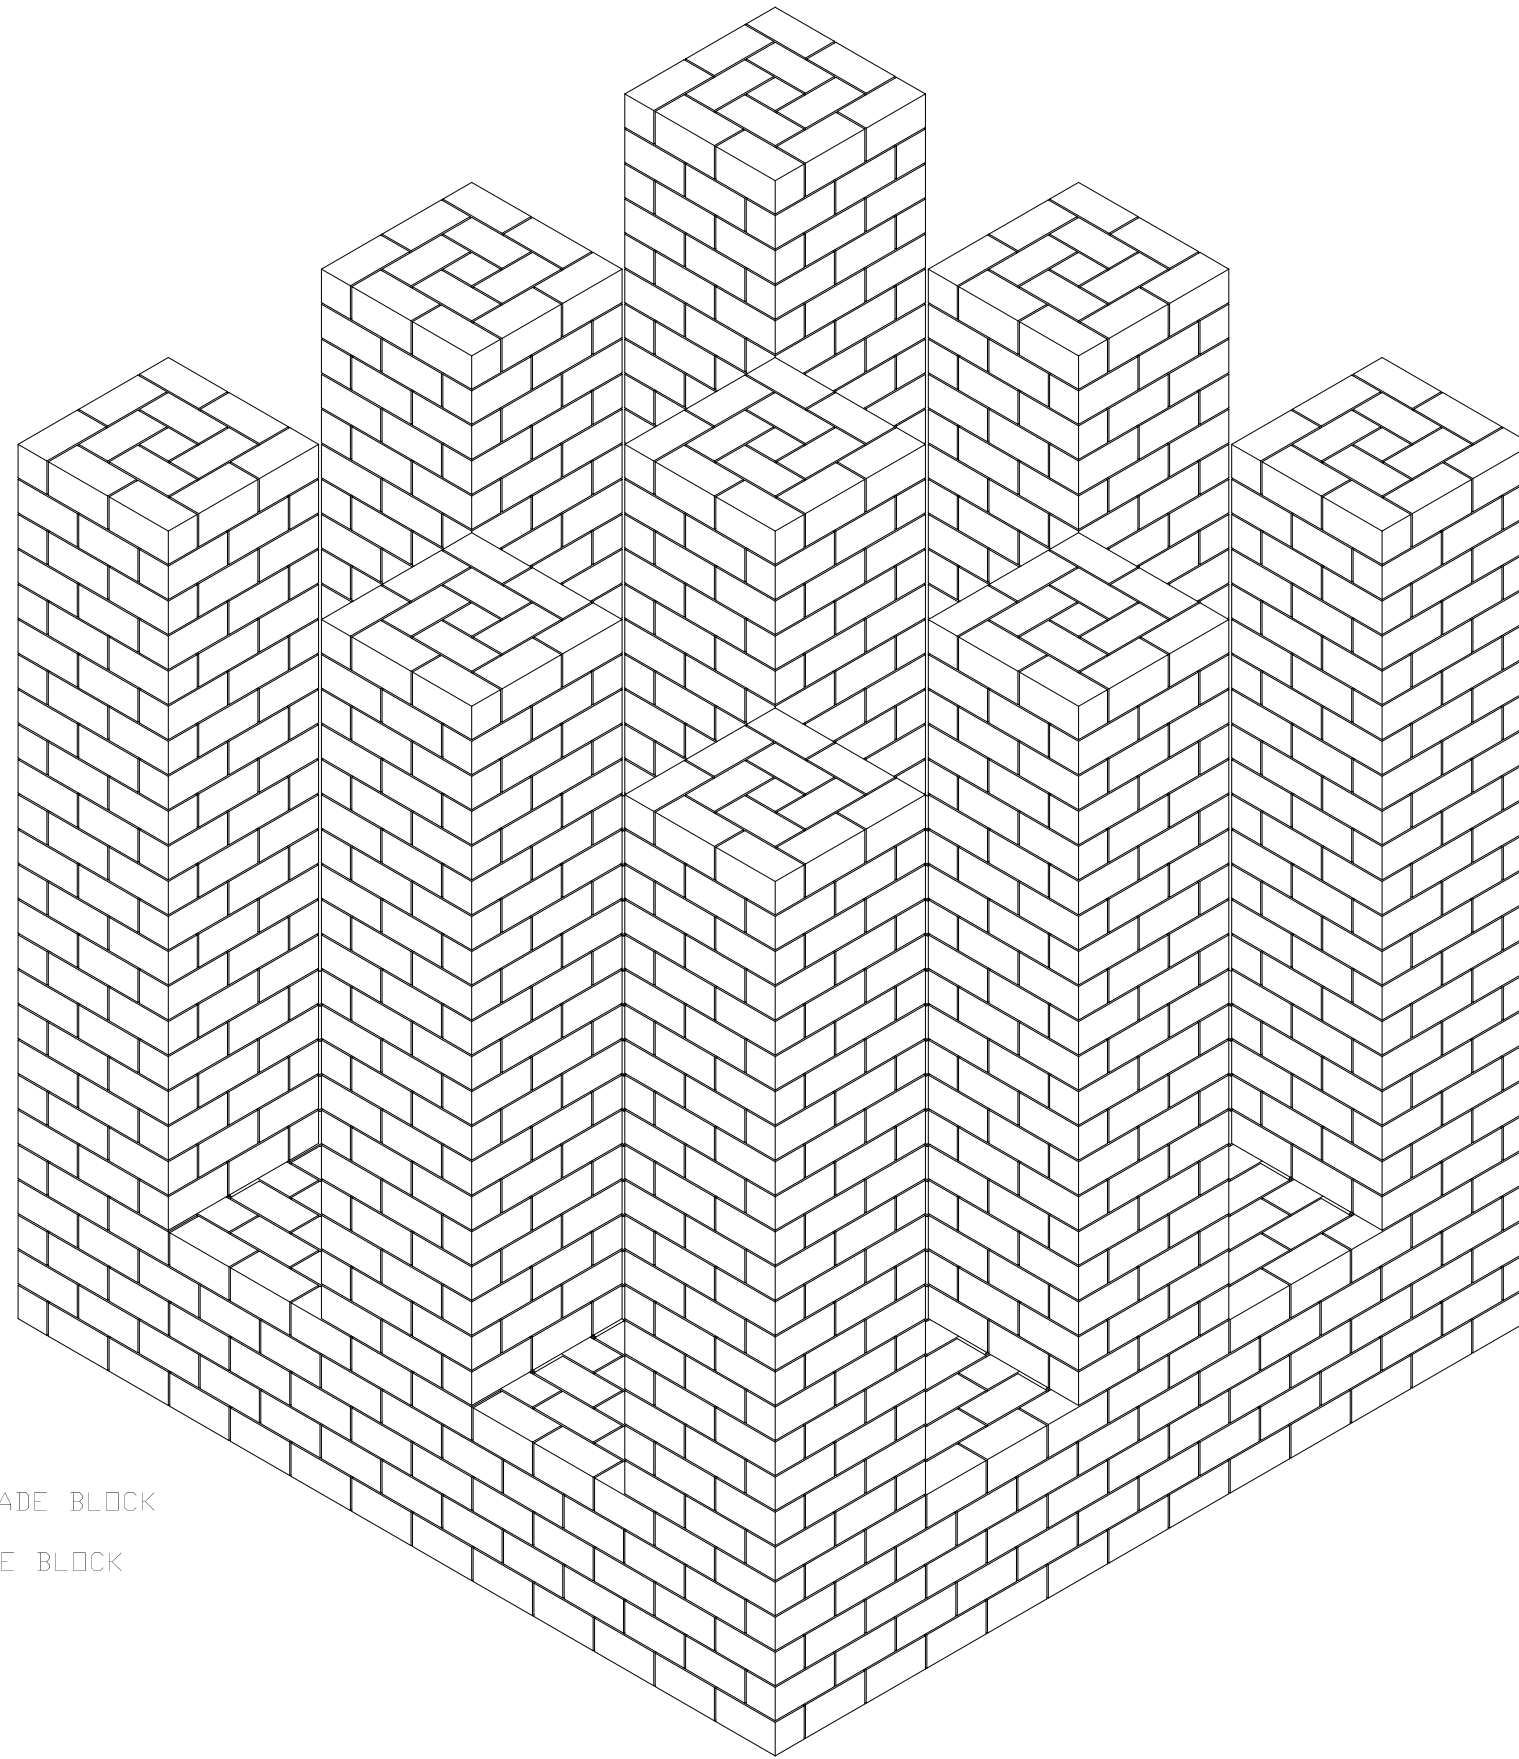


BLOCK QUANTITIES

- QTY of 1744 8"X8"X16" CORED FACE BLOCK
- QTY of 1608 8"X8"X16" CORED FILLER/BELOW GRADE BLOCK
- QTY of 268 8"X8"X16" SOLID FACE BLOCK
- QTY of 171 8"X8"X8" CORED FILLER/BELOW GRADE BLOCK
- QTY of 9 8"X8"X8" SOLID FACE BLOCK

ORTHOGRAHIC VIEW
No Scale

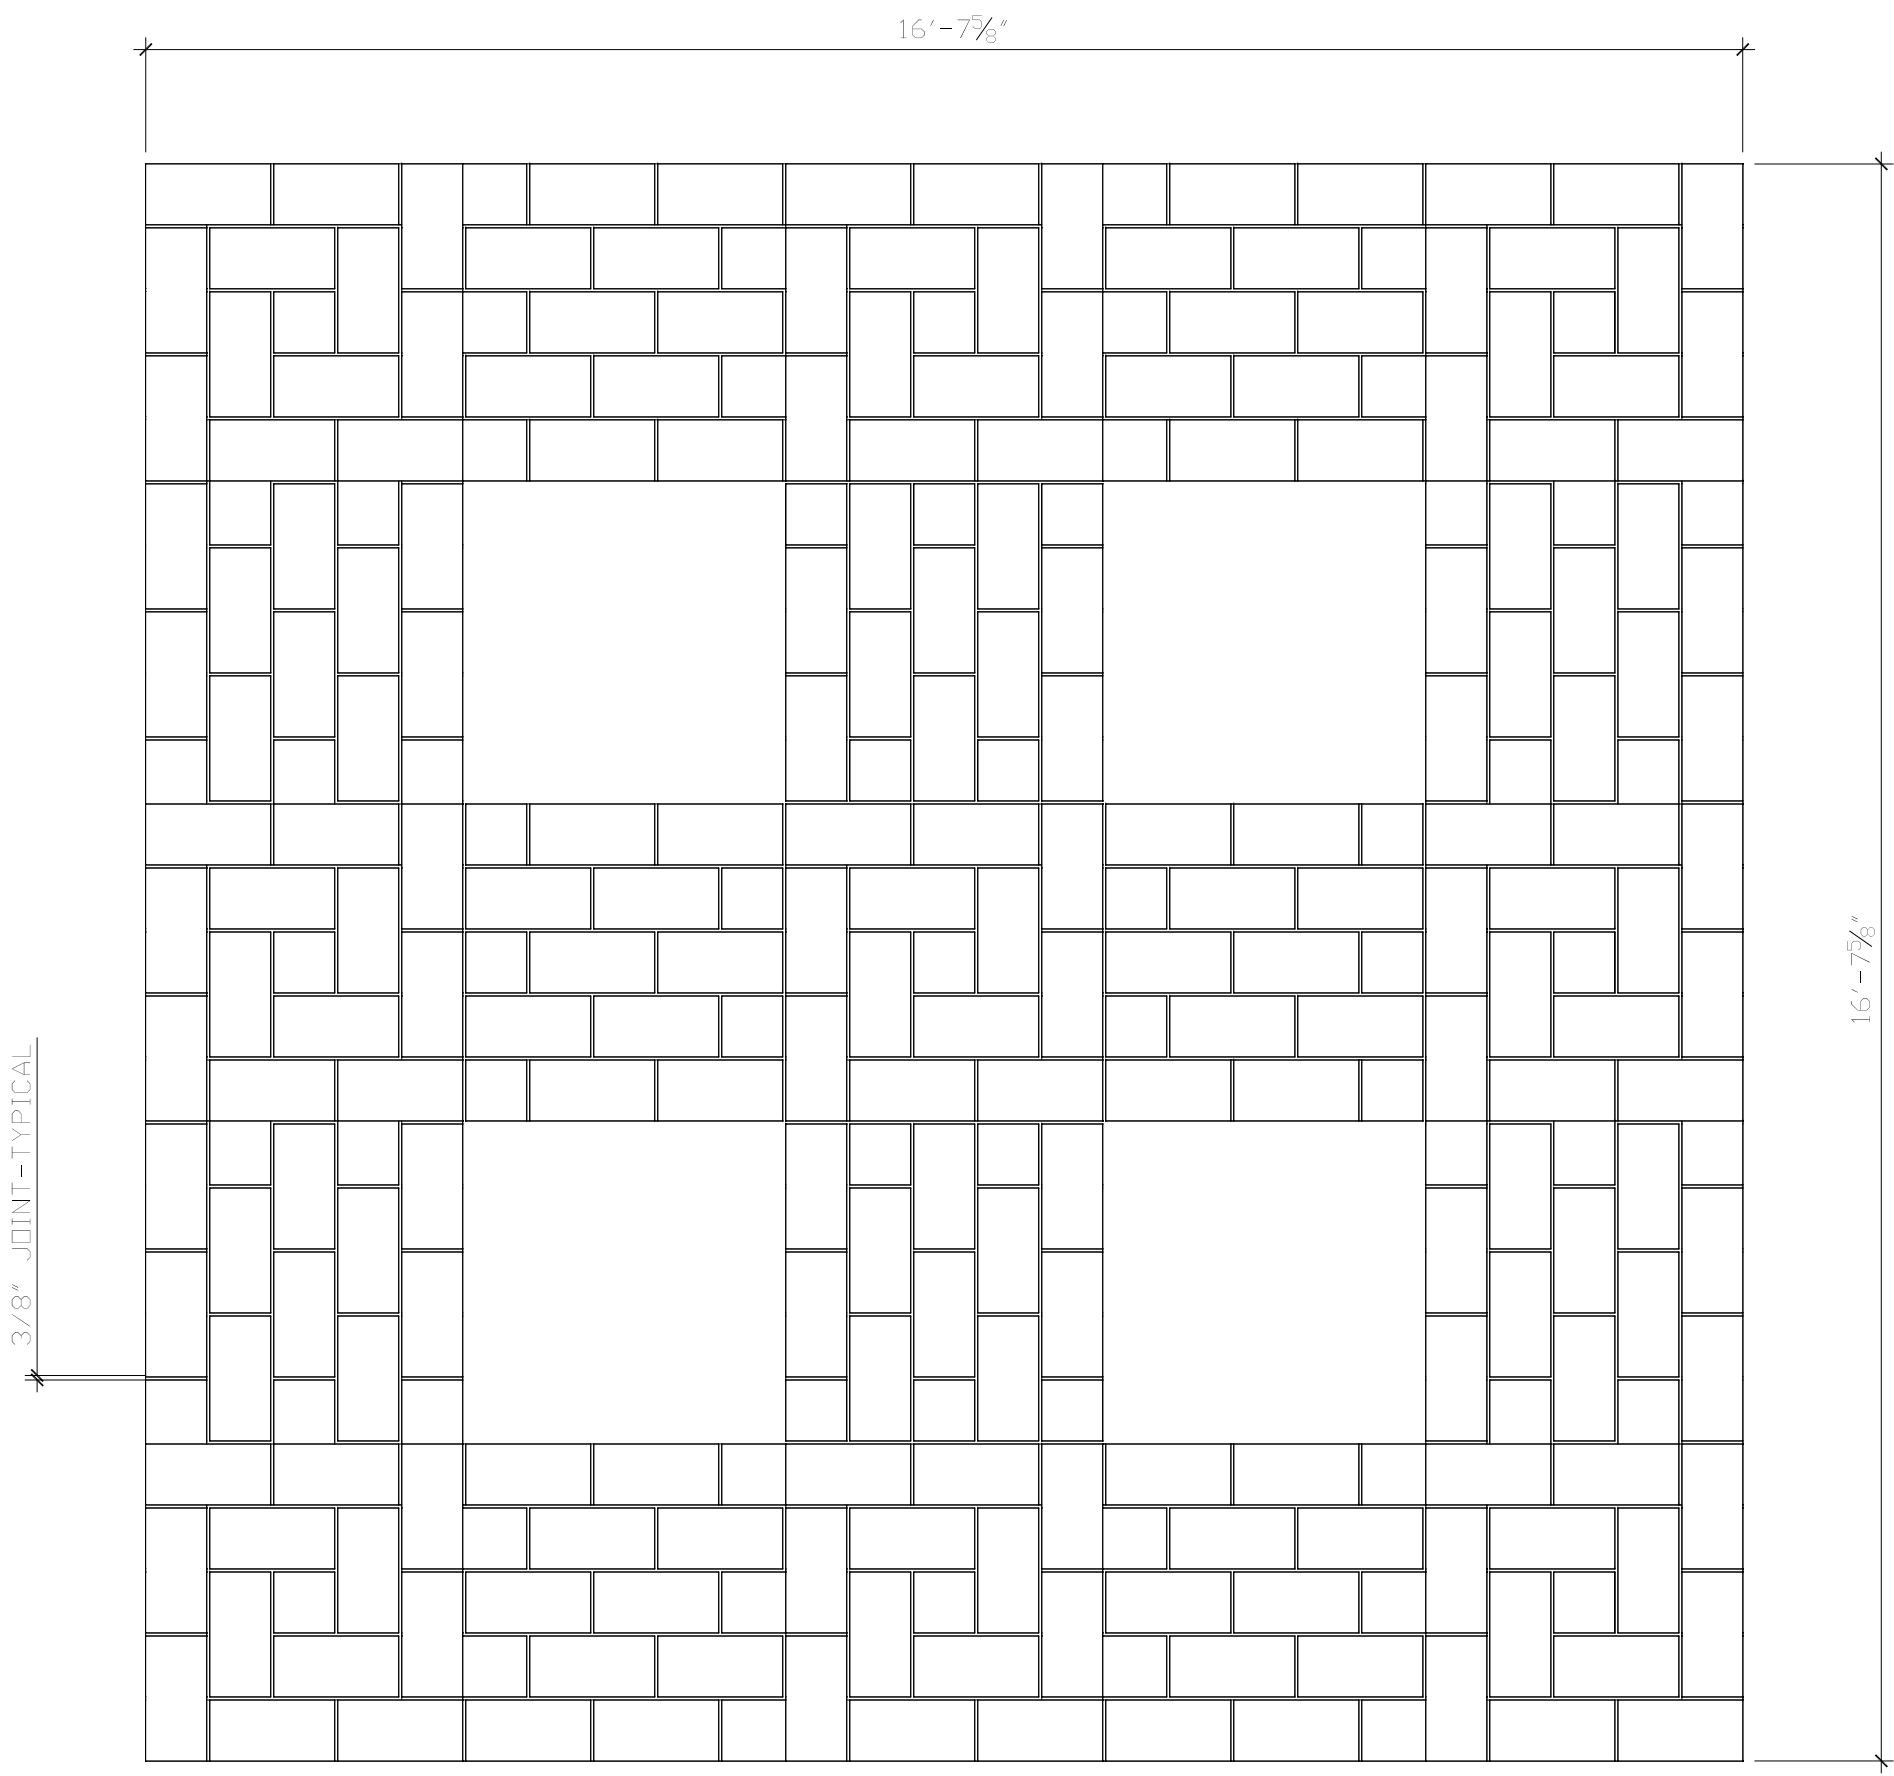


PLAN VIEW
Scale 1/2"=1'-0"

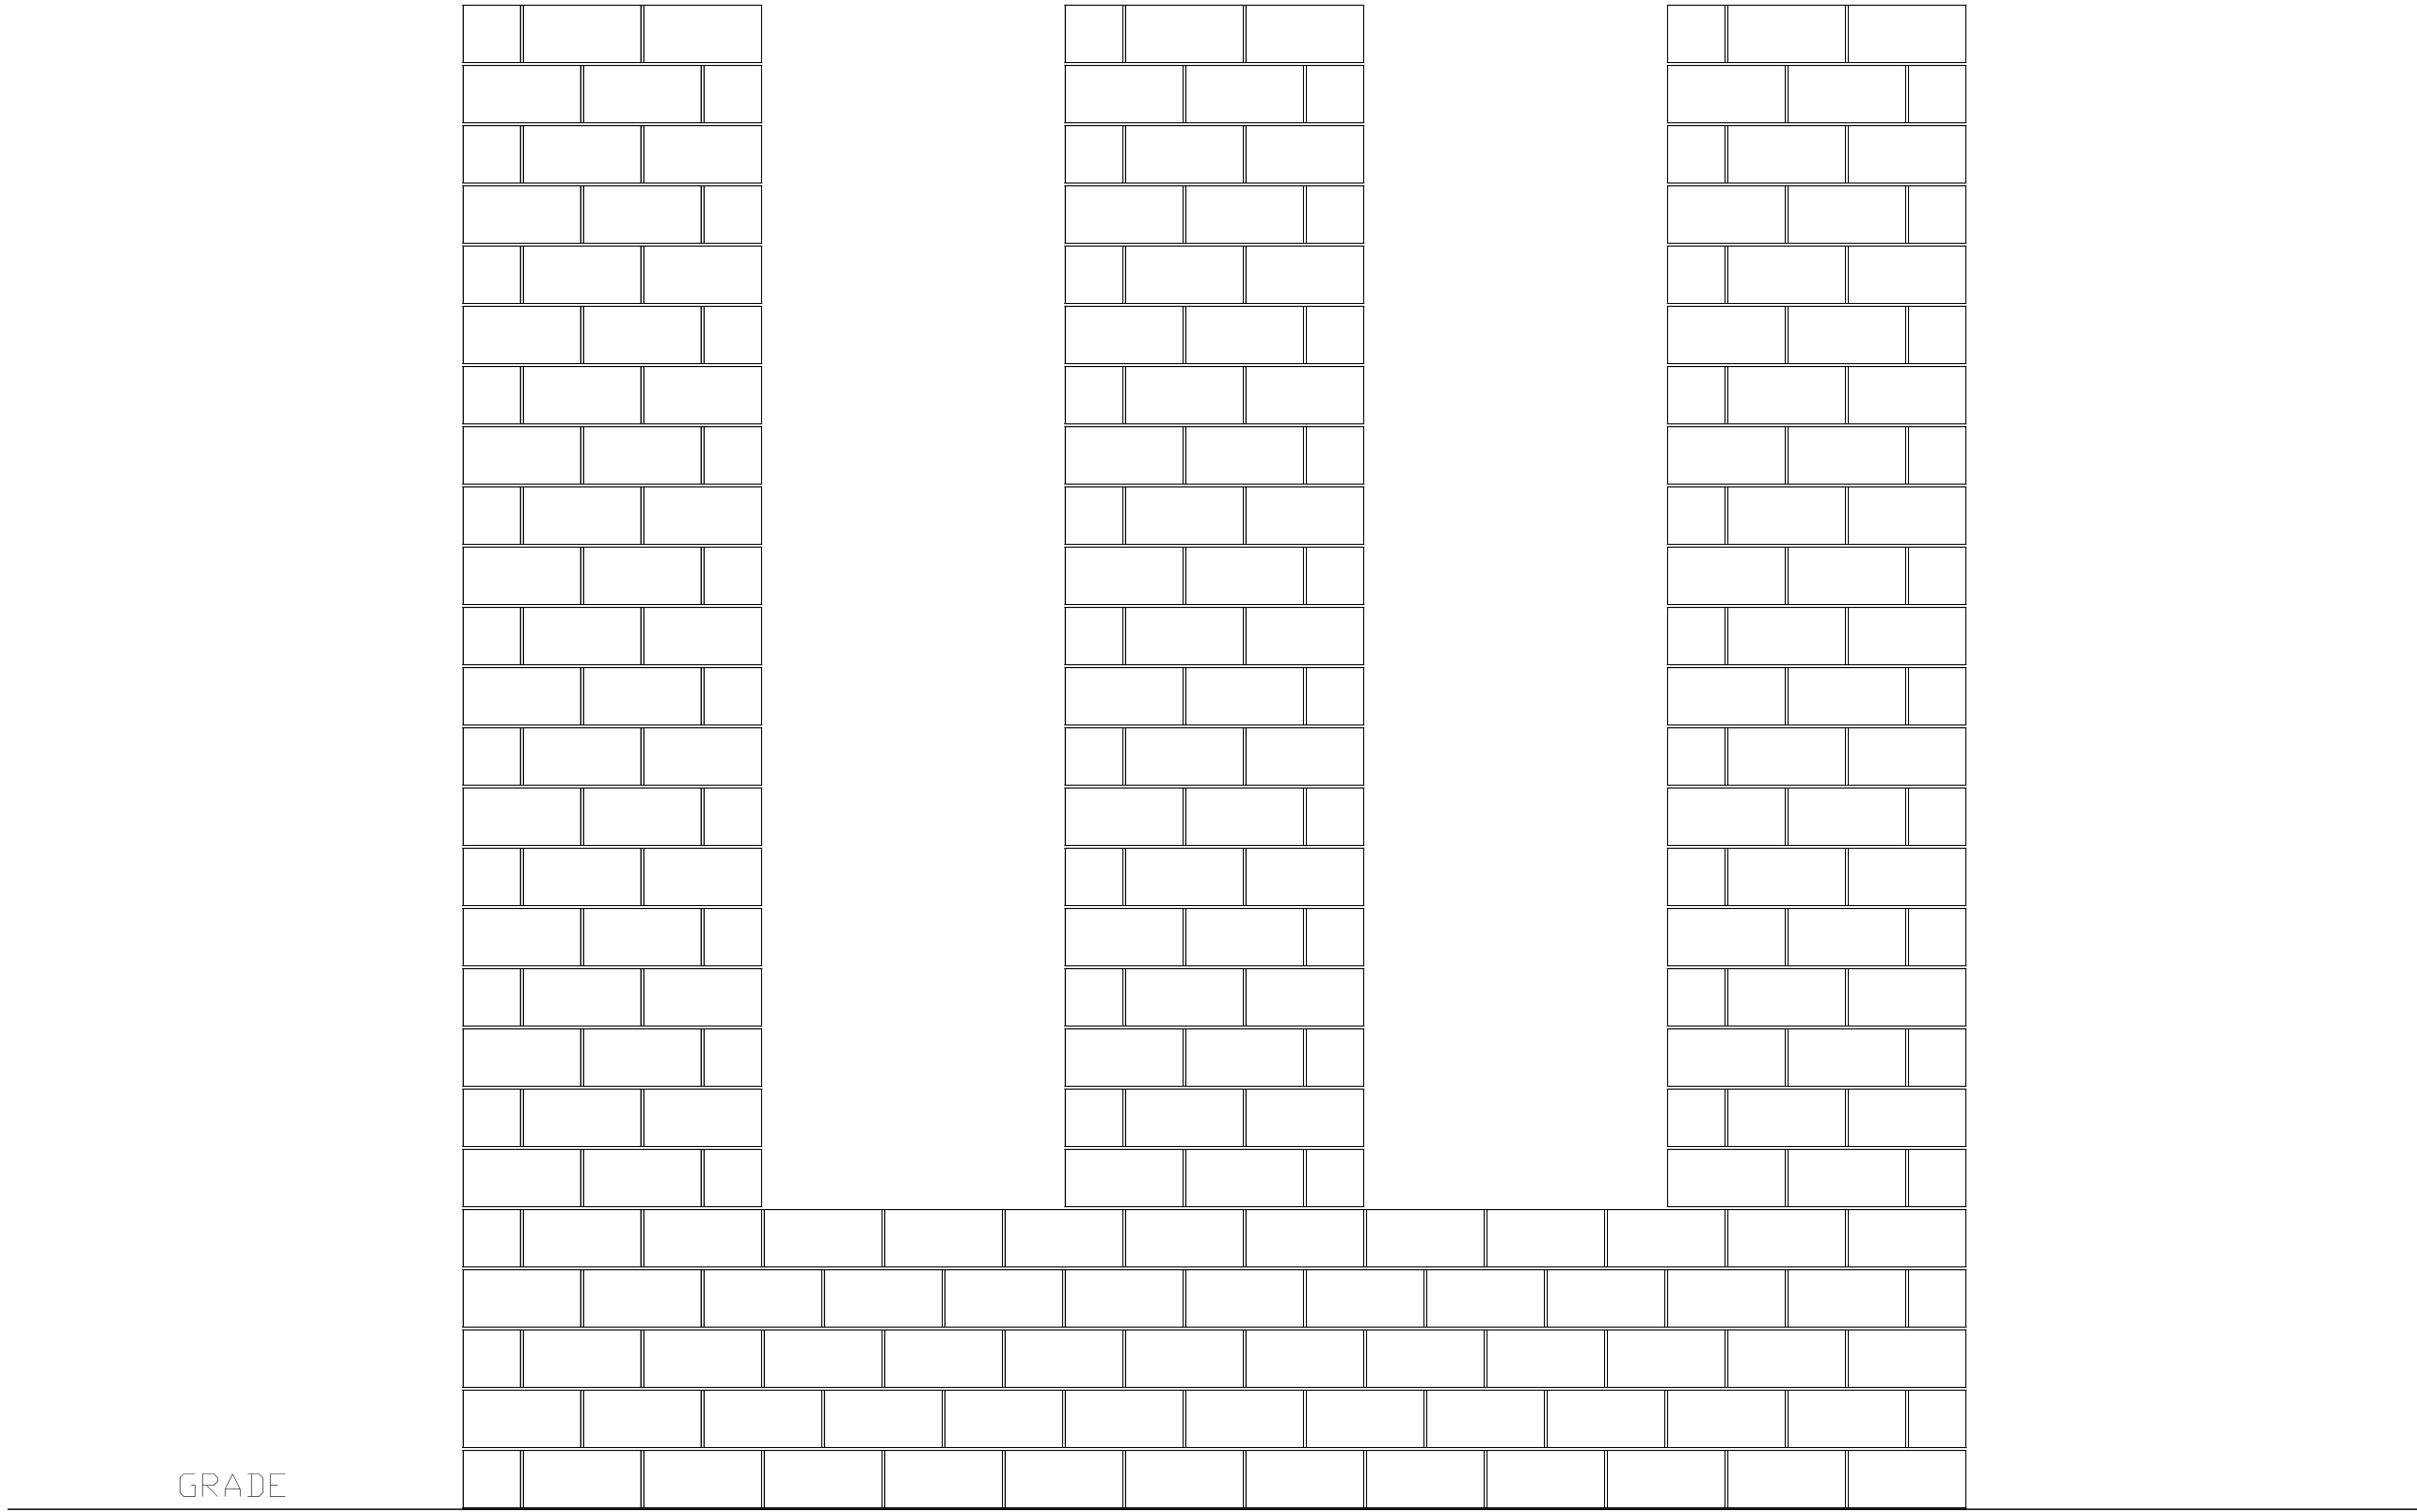

GRADE

RIGHT SIDE ELEVATION
Scale 1/2"=1'-0"

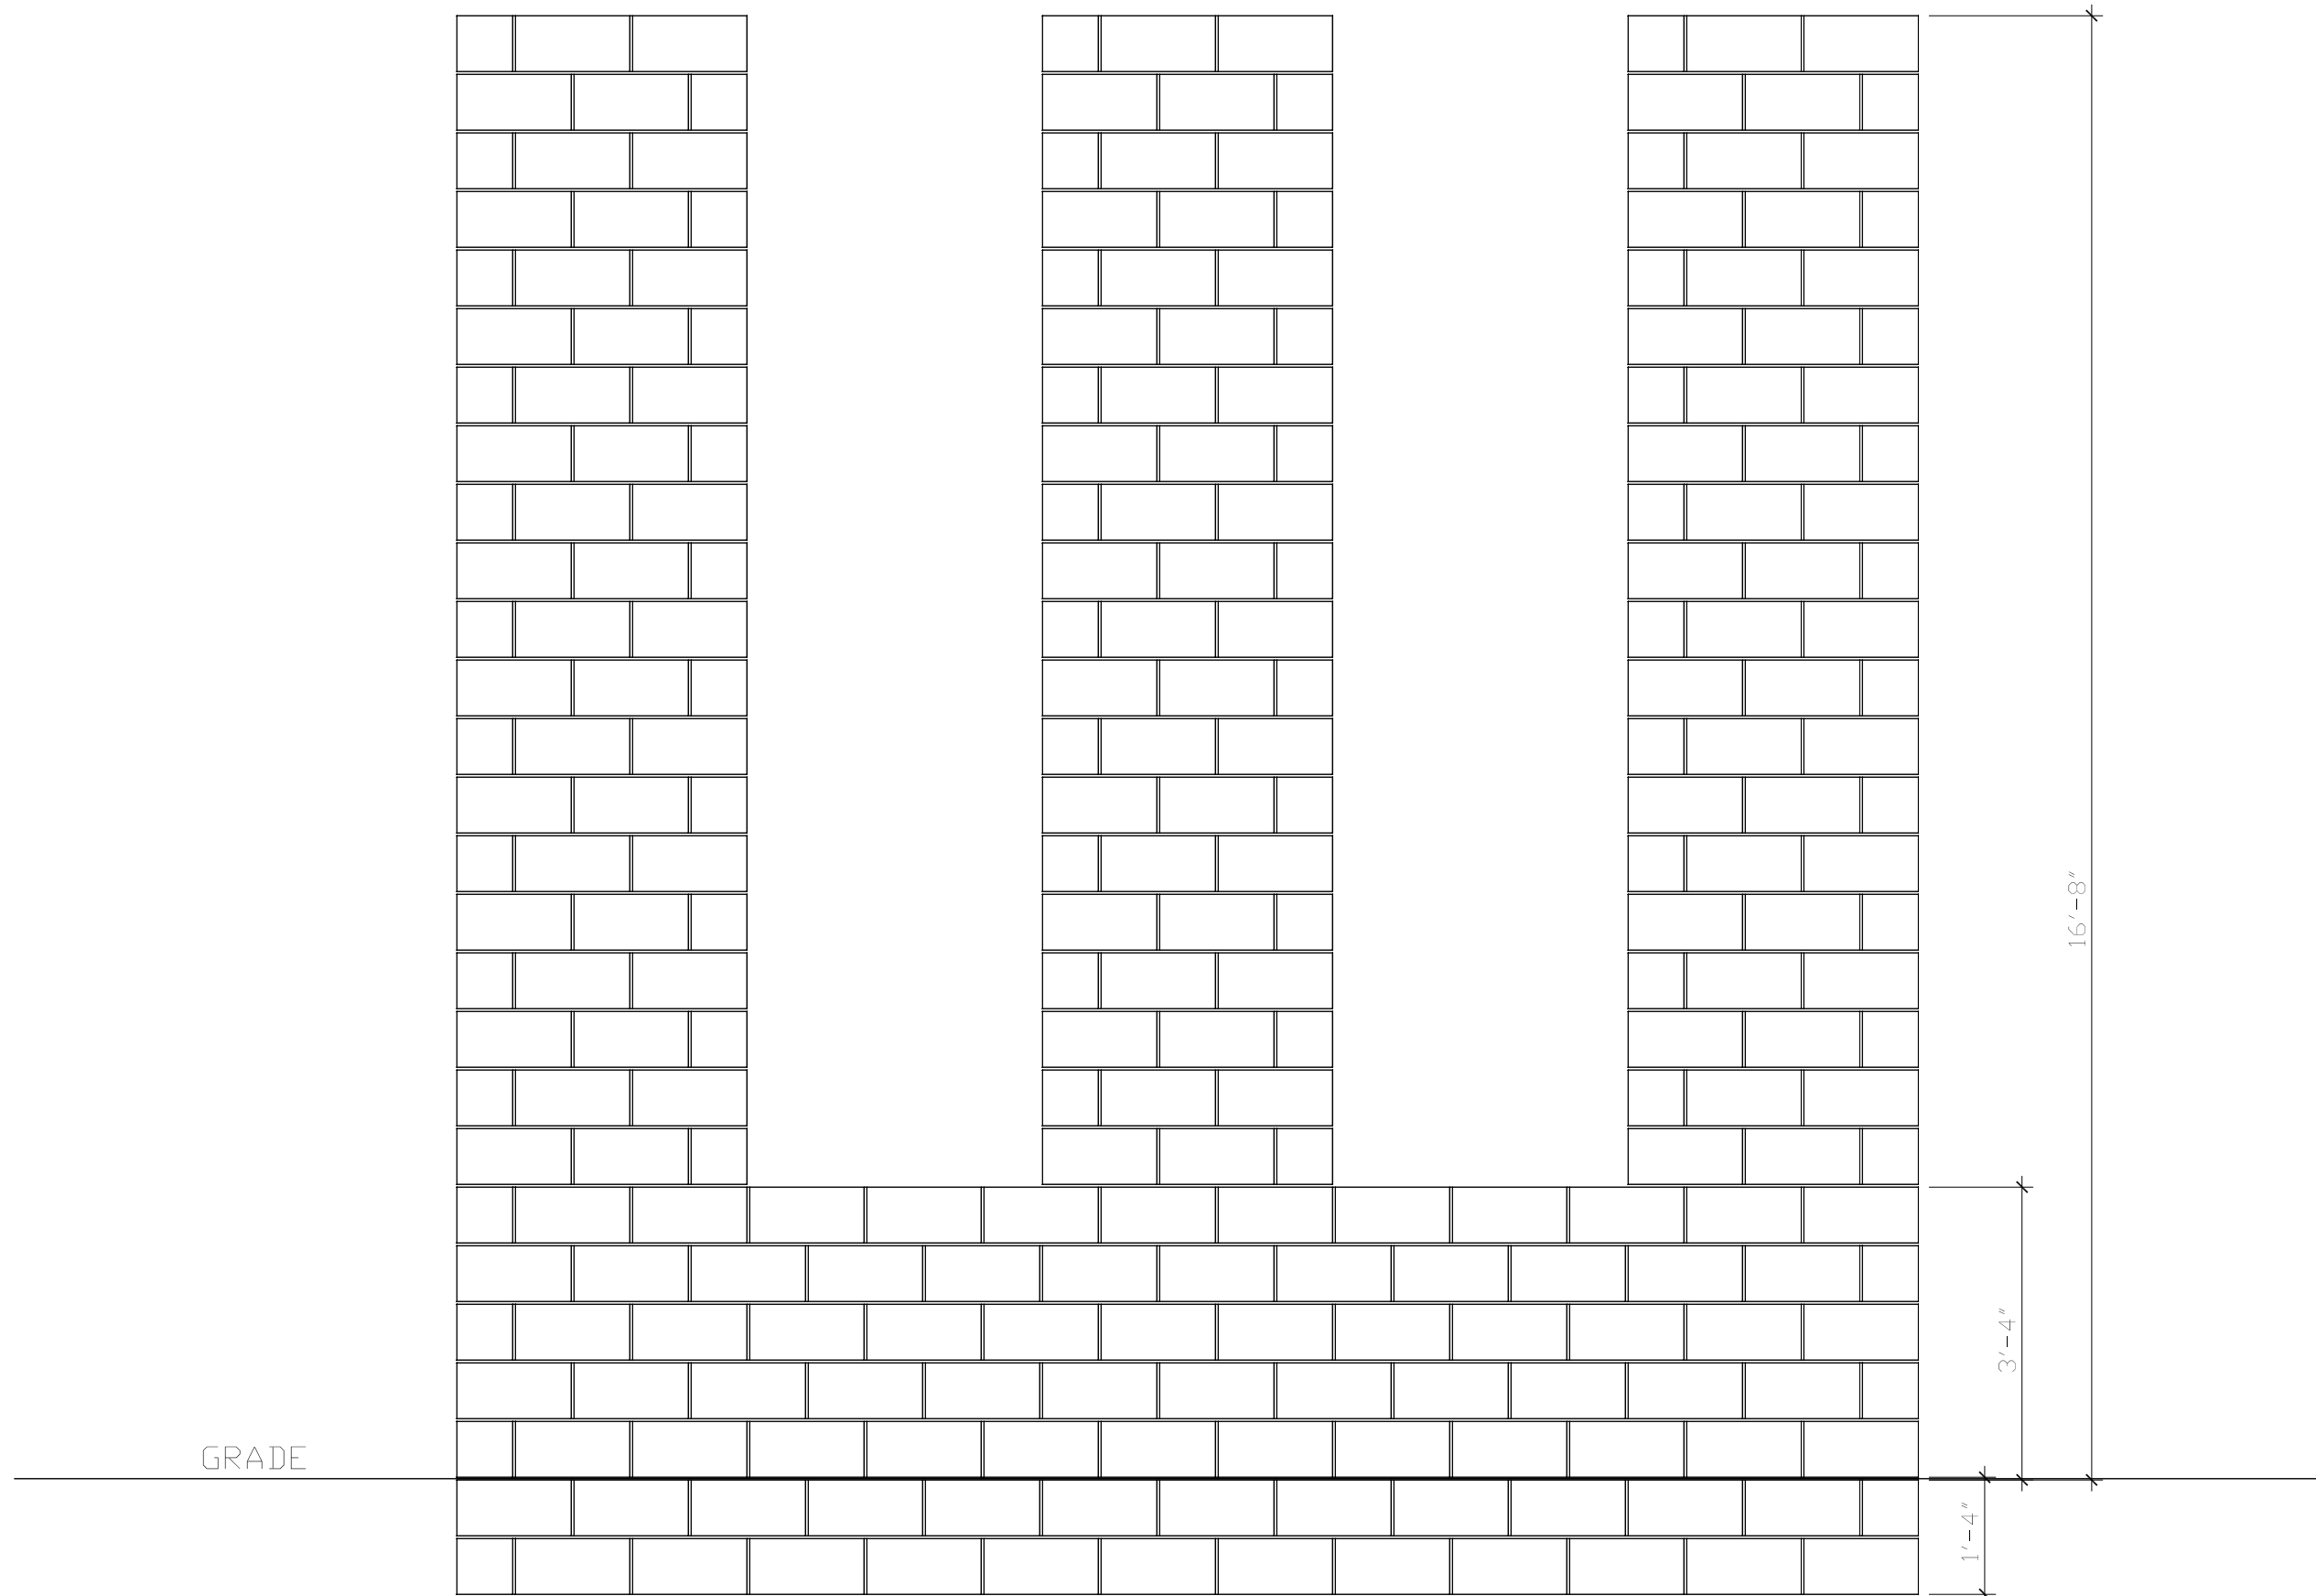

FRONT ELEVATION
Scale 1/2"=1'-0"